



## LEGEND


- CONFERENCE ROOM
- MAIL ROOM
- OFFICE
- OPEN OFFICE
- SECURE VESTIBULE
- STORAGE
- TOILET ROOM

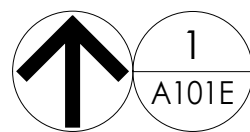

### 1 ELEMENTARY ADMINISTRATIVE SUITE

1/8" = 1'-0"

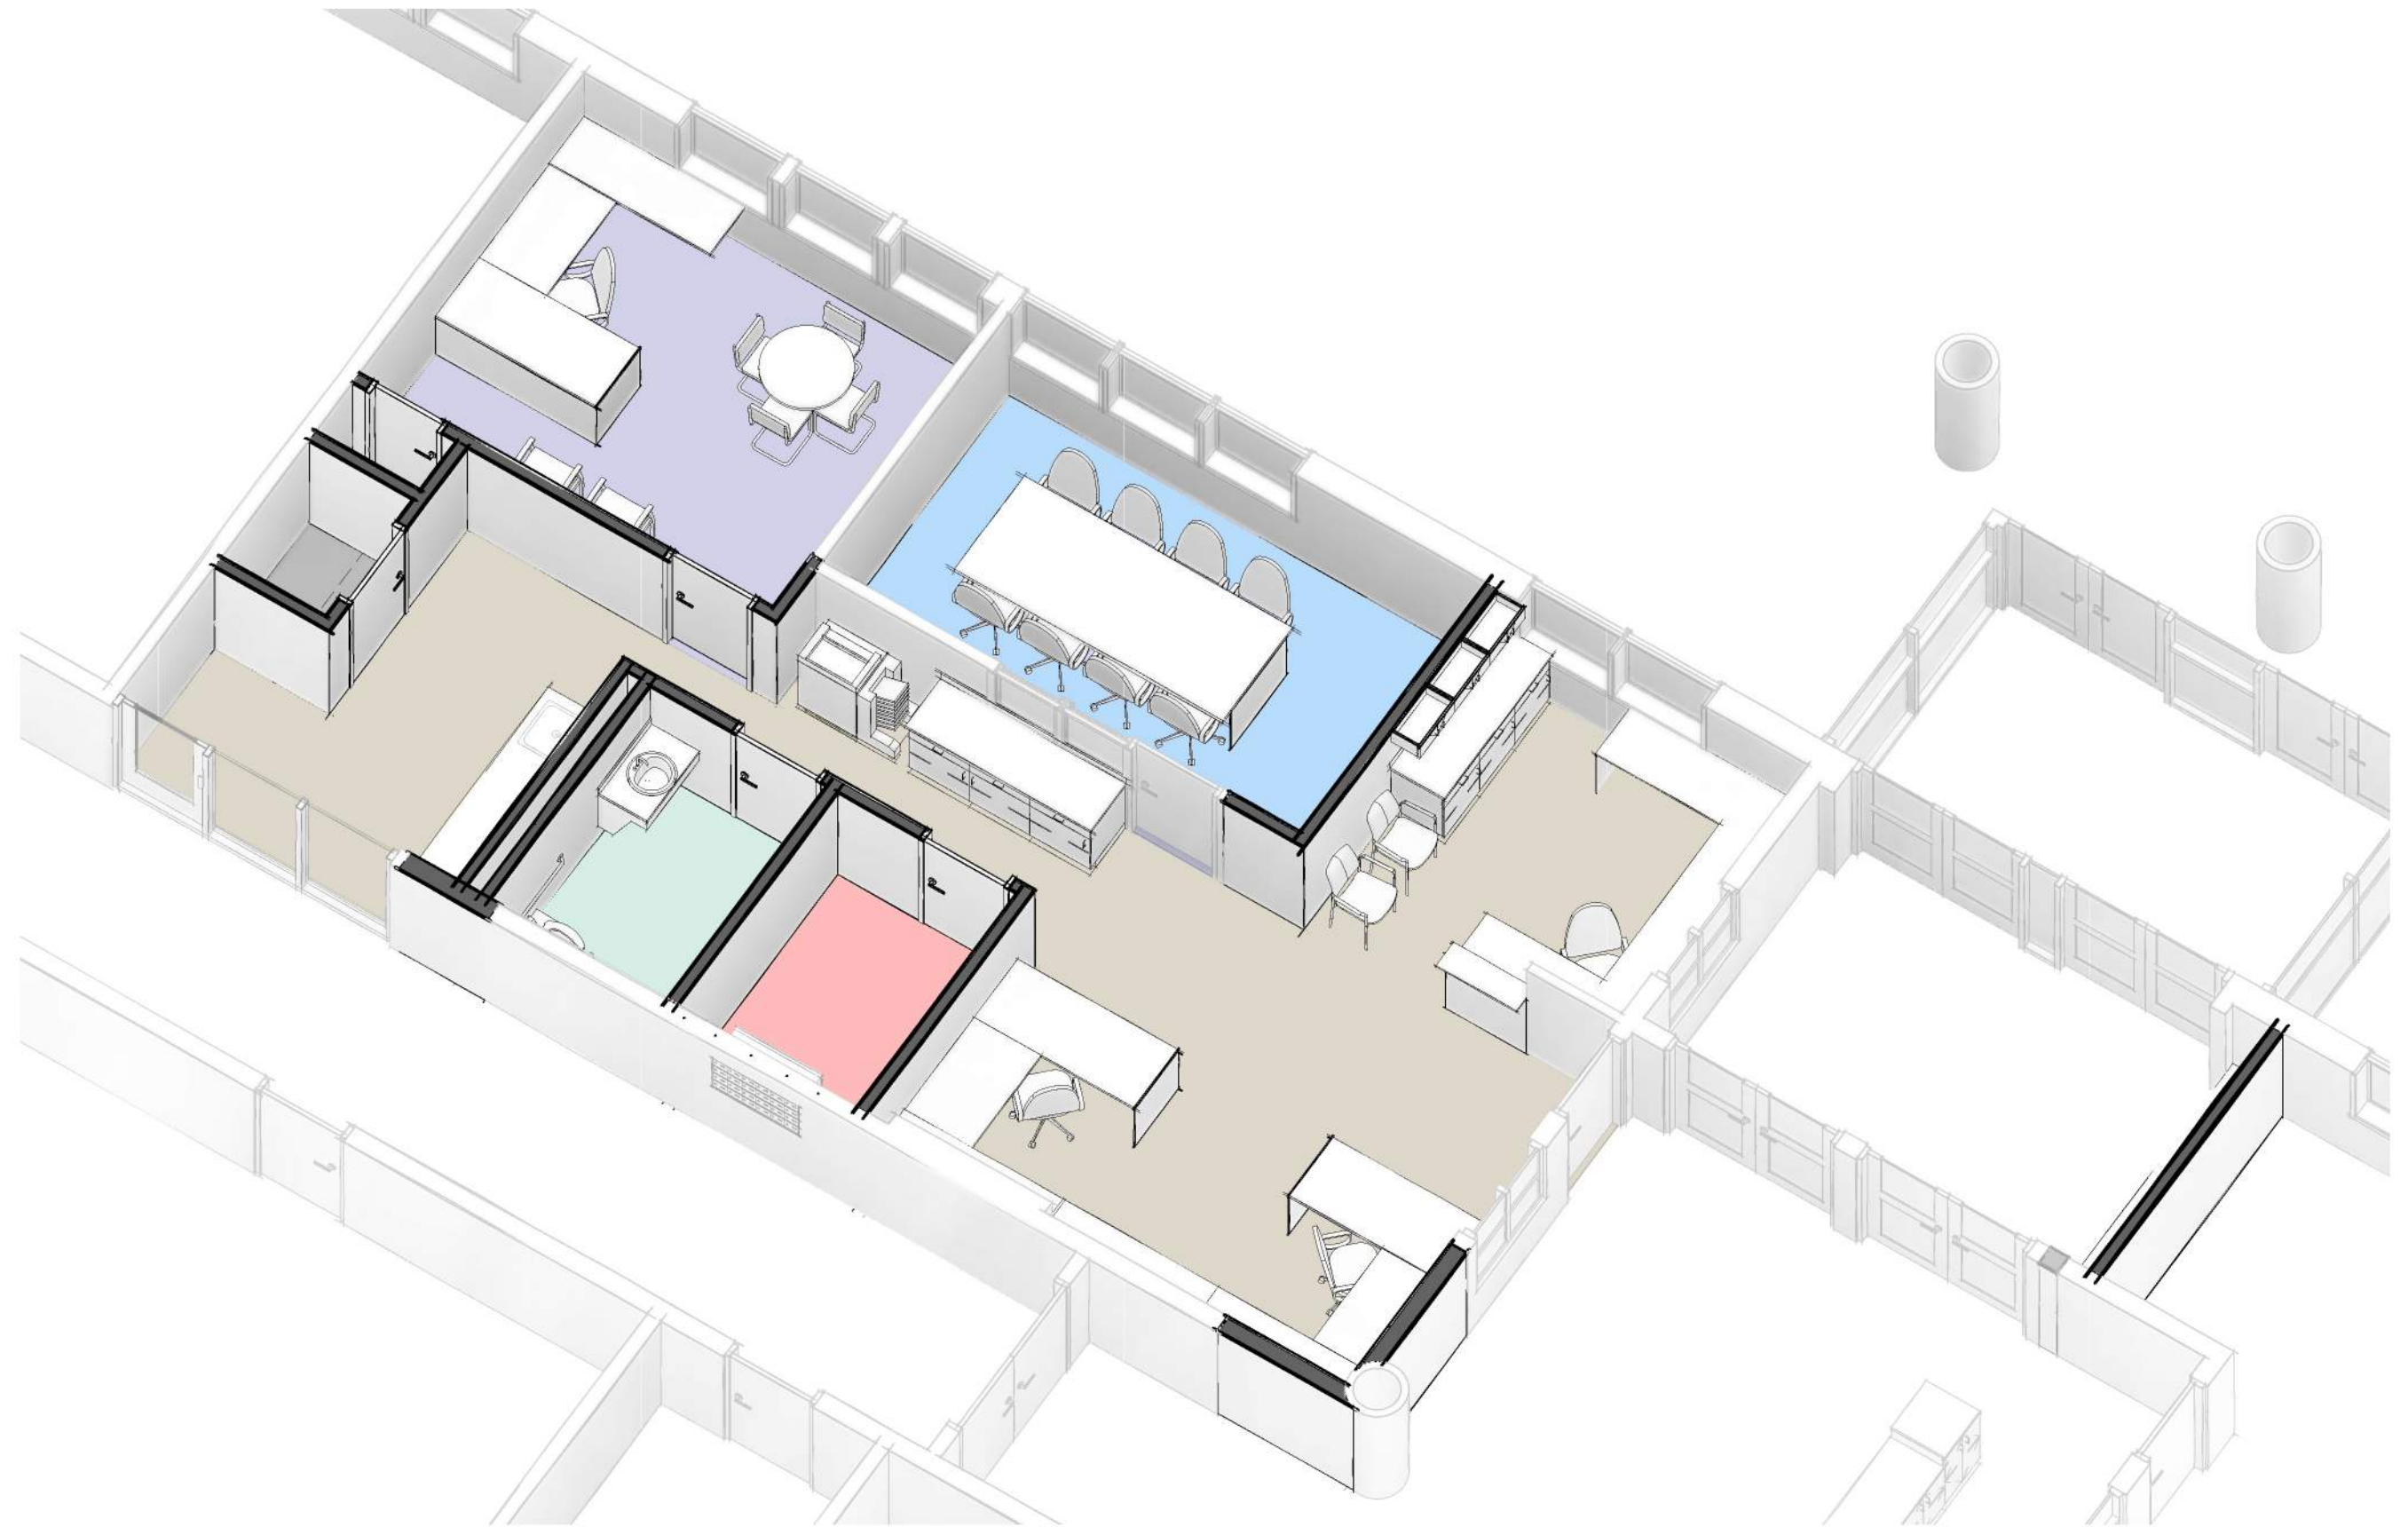


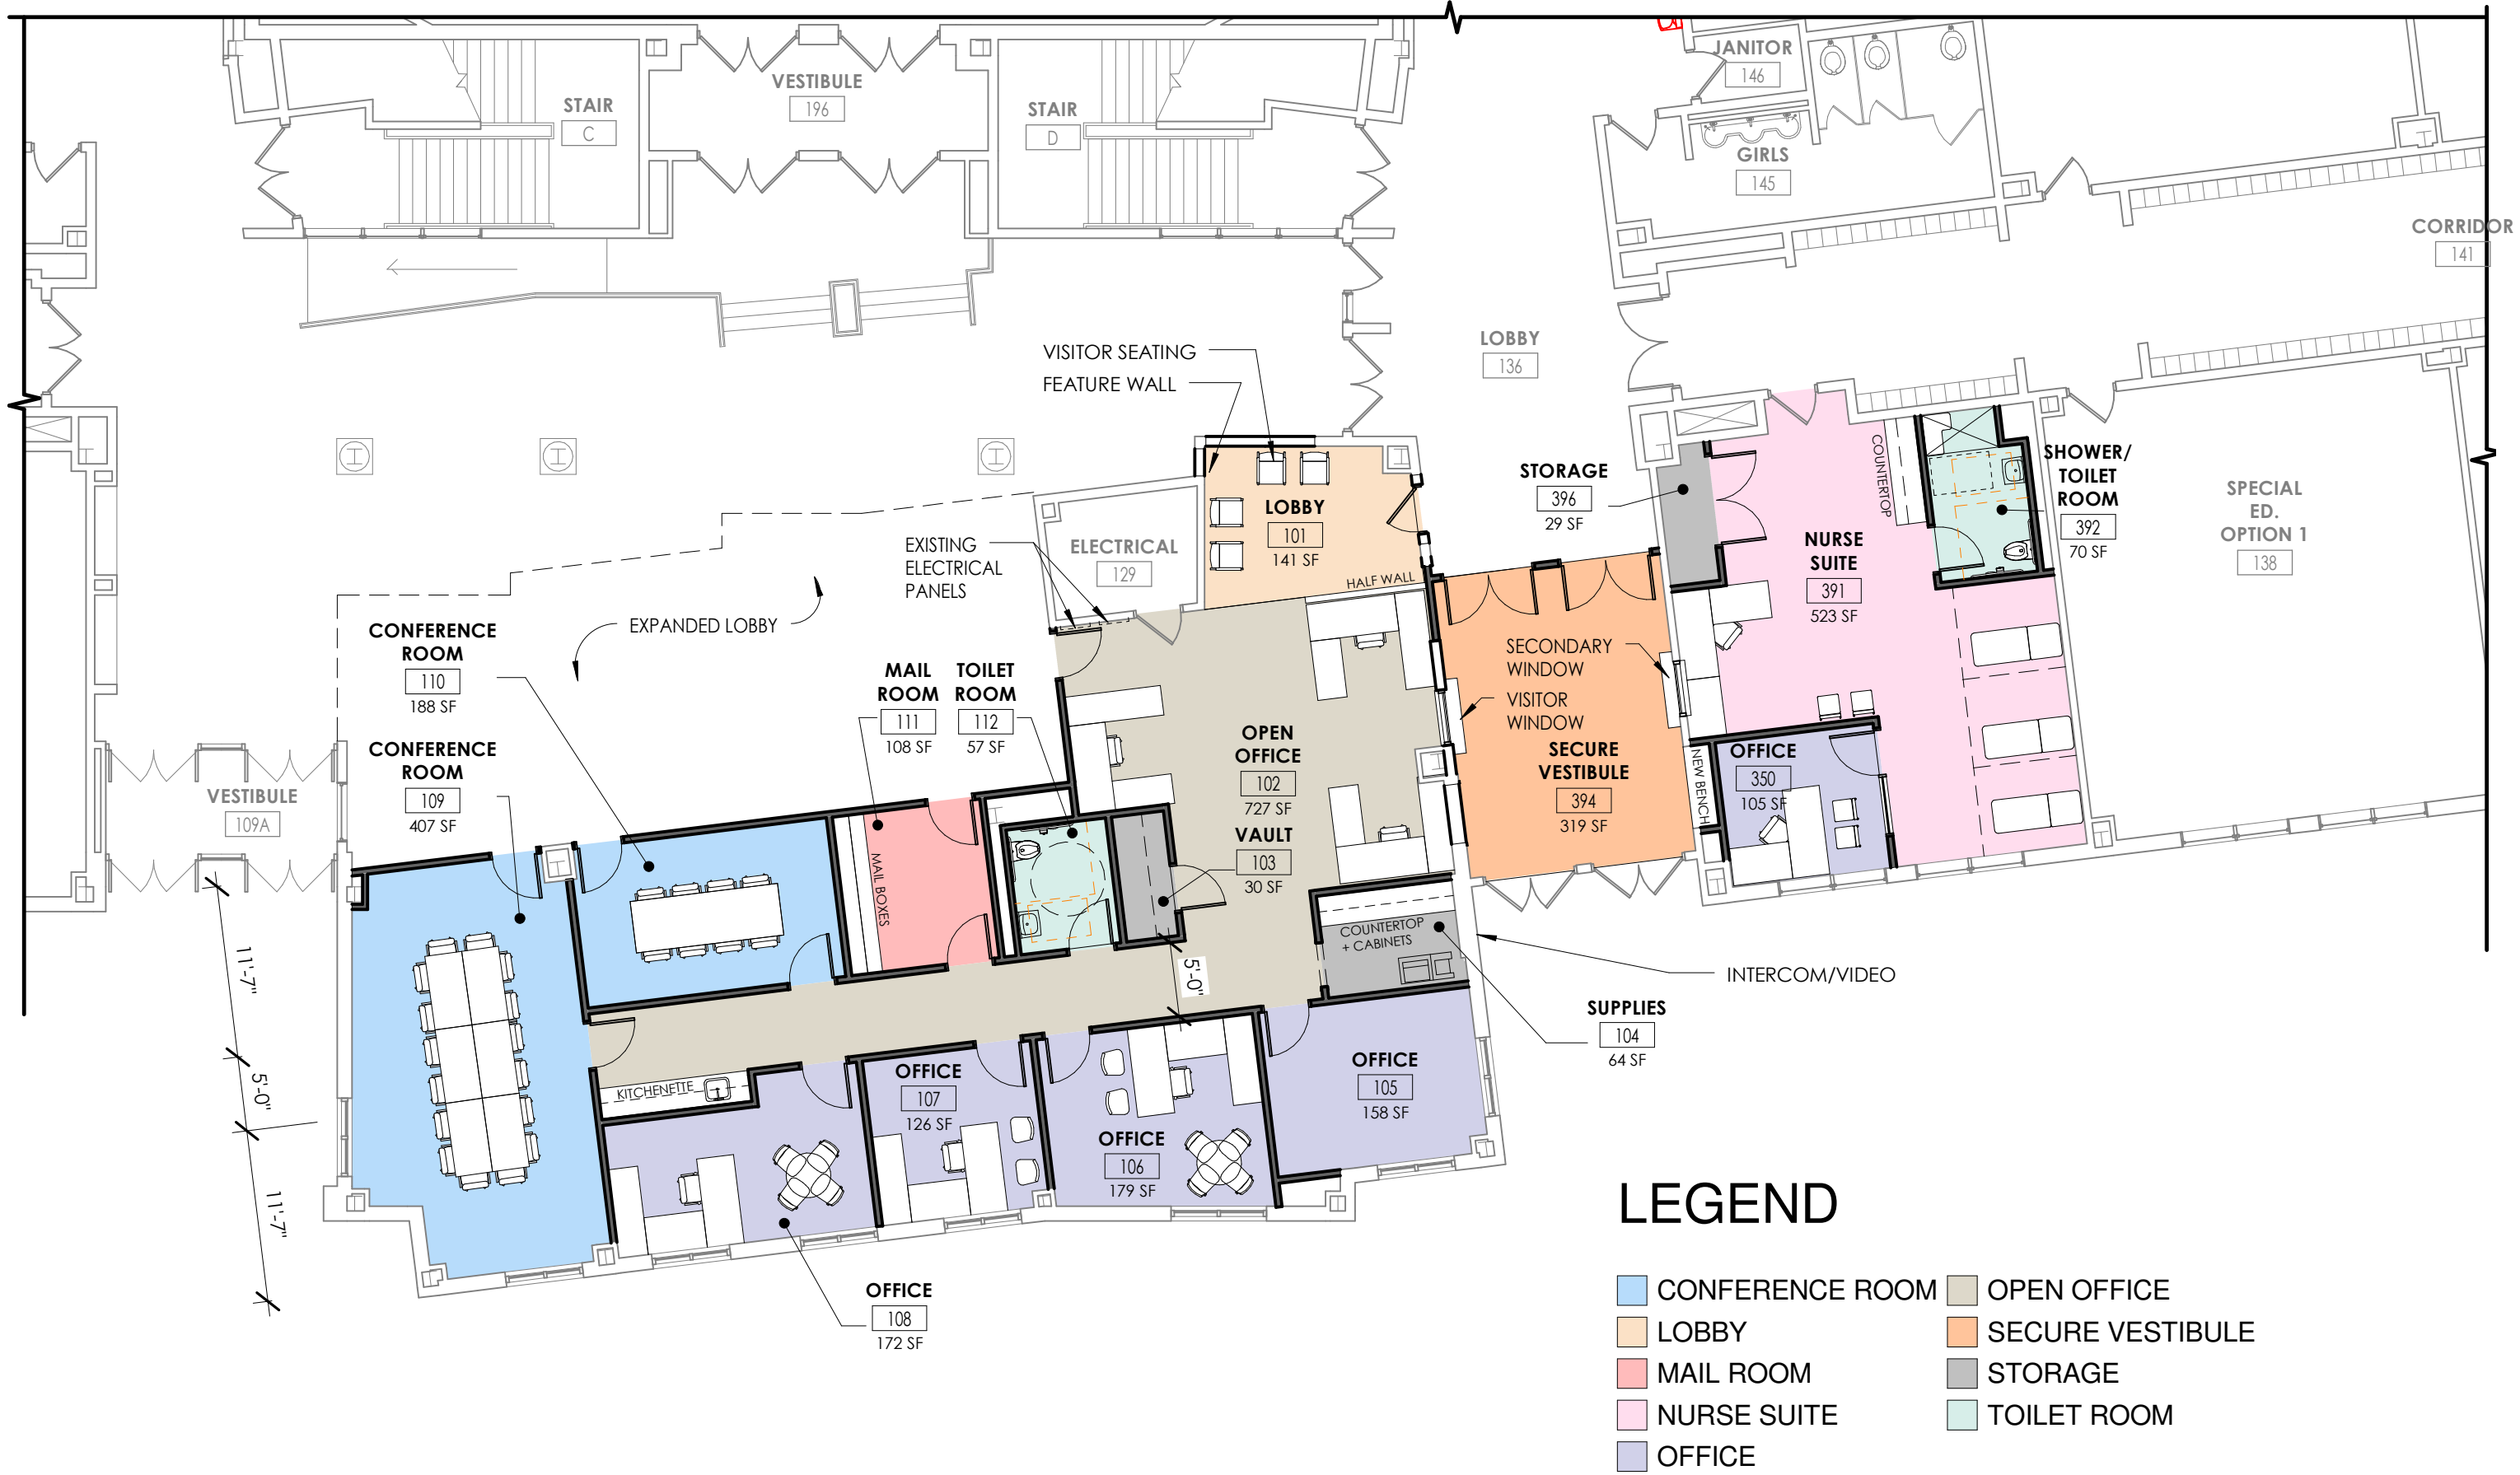

## LEGEND


- CONFERENCE ROOM
- LOBBY
- MAIL ROOM
- NURSE SUITE
- OFFICE
- OPEN OFFICE
- SECURE VESTIBULE
- STORAGE
- TOILET ROOM



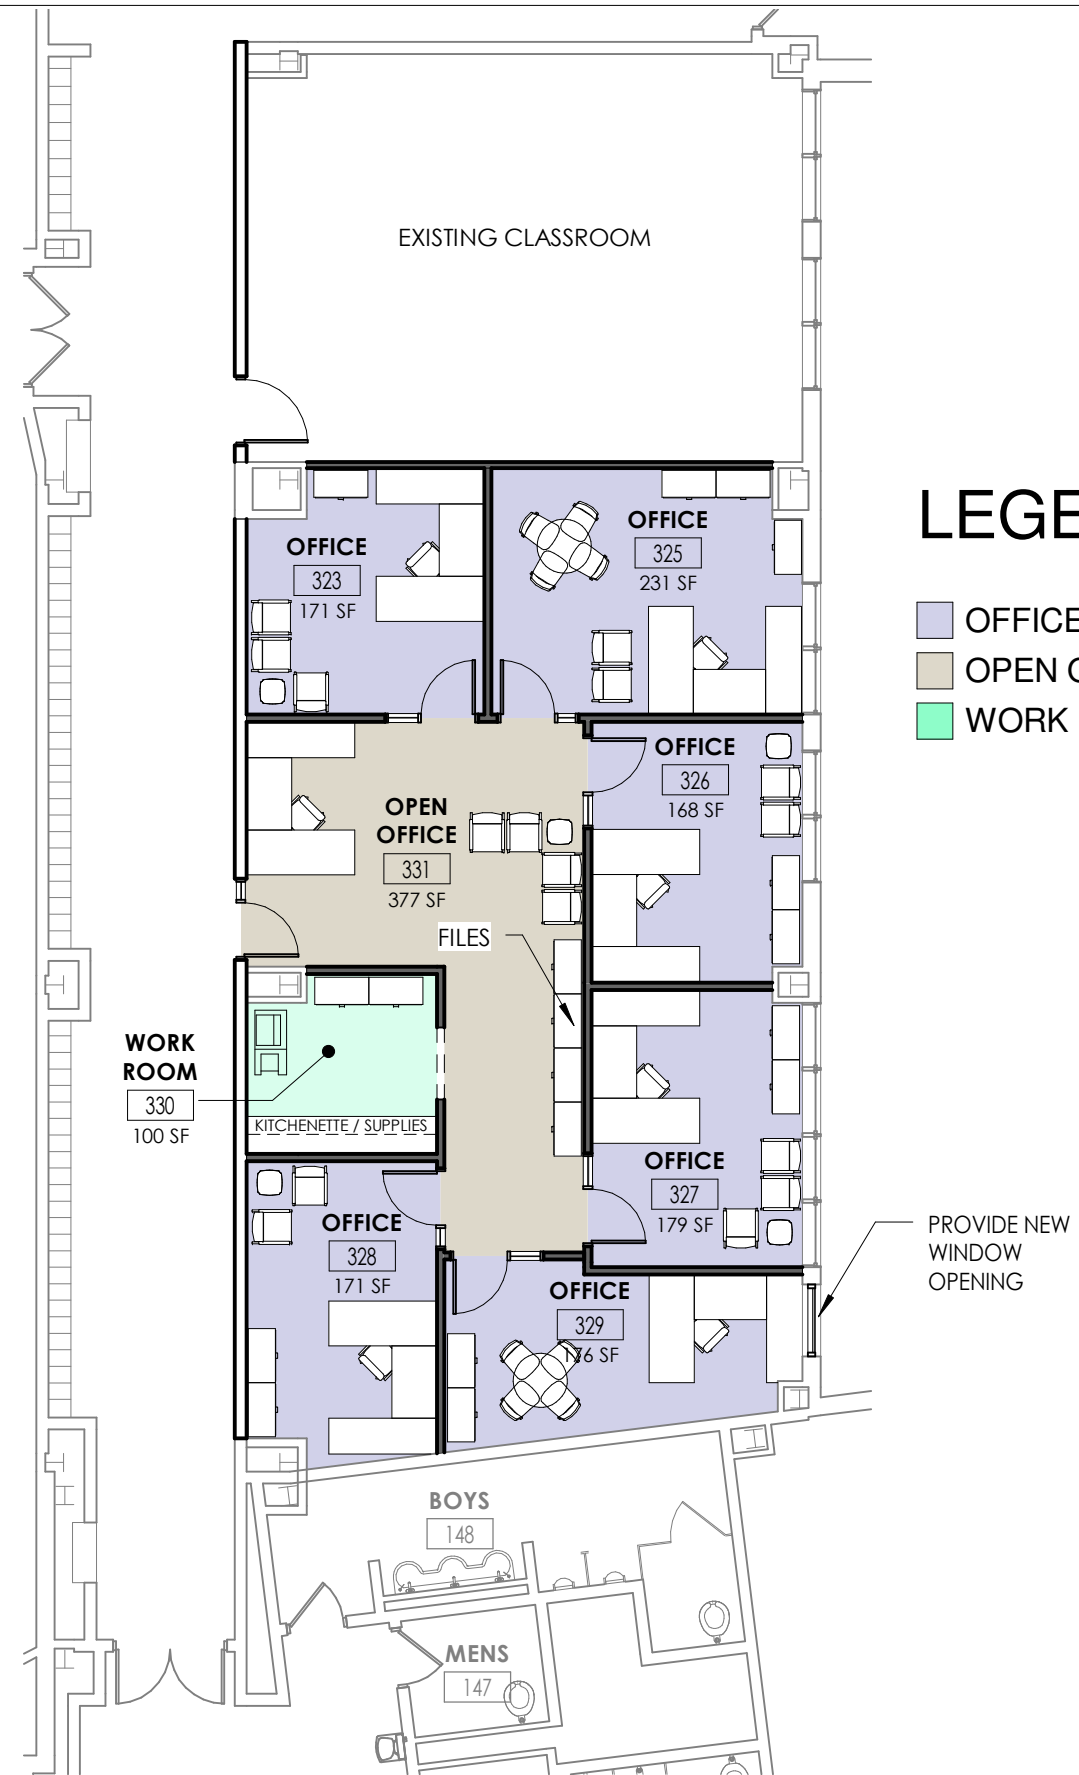


# LEGEND

- OFFICE
- OPEN OFFICE
- WORK ROOM

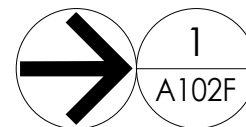


## GUIDANCE SUITE

3/32" = 1'-0"

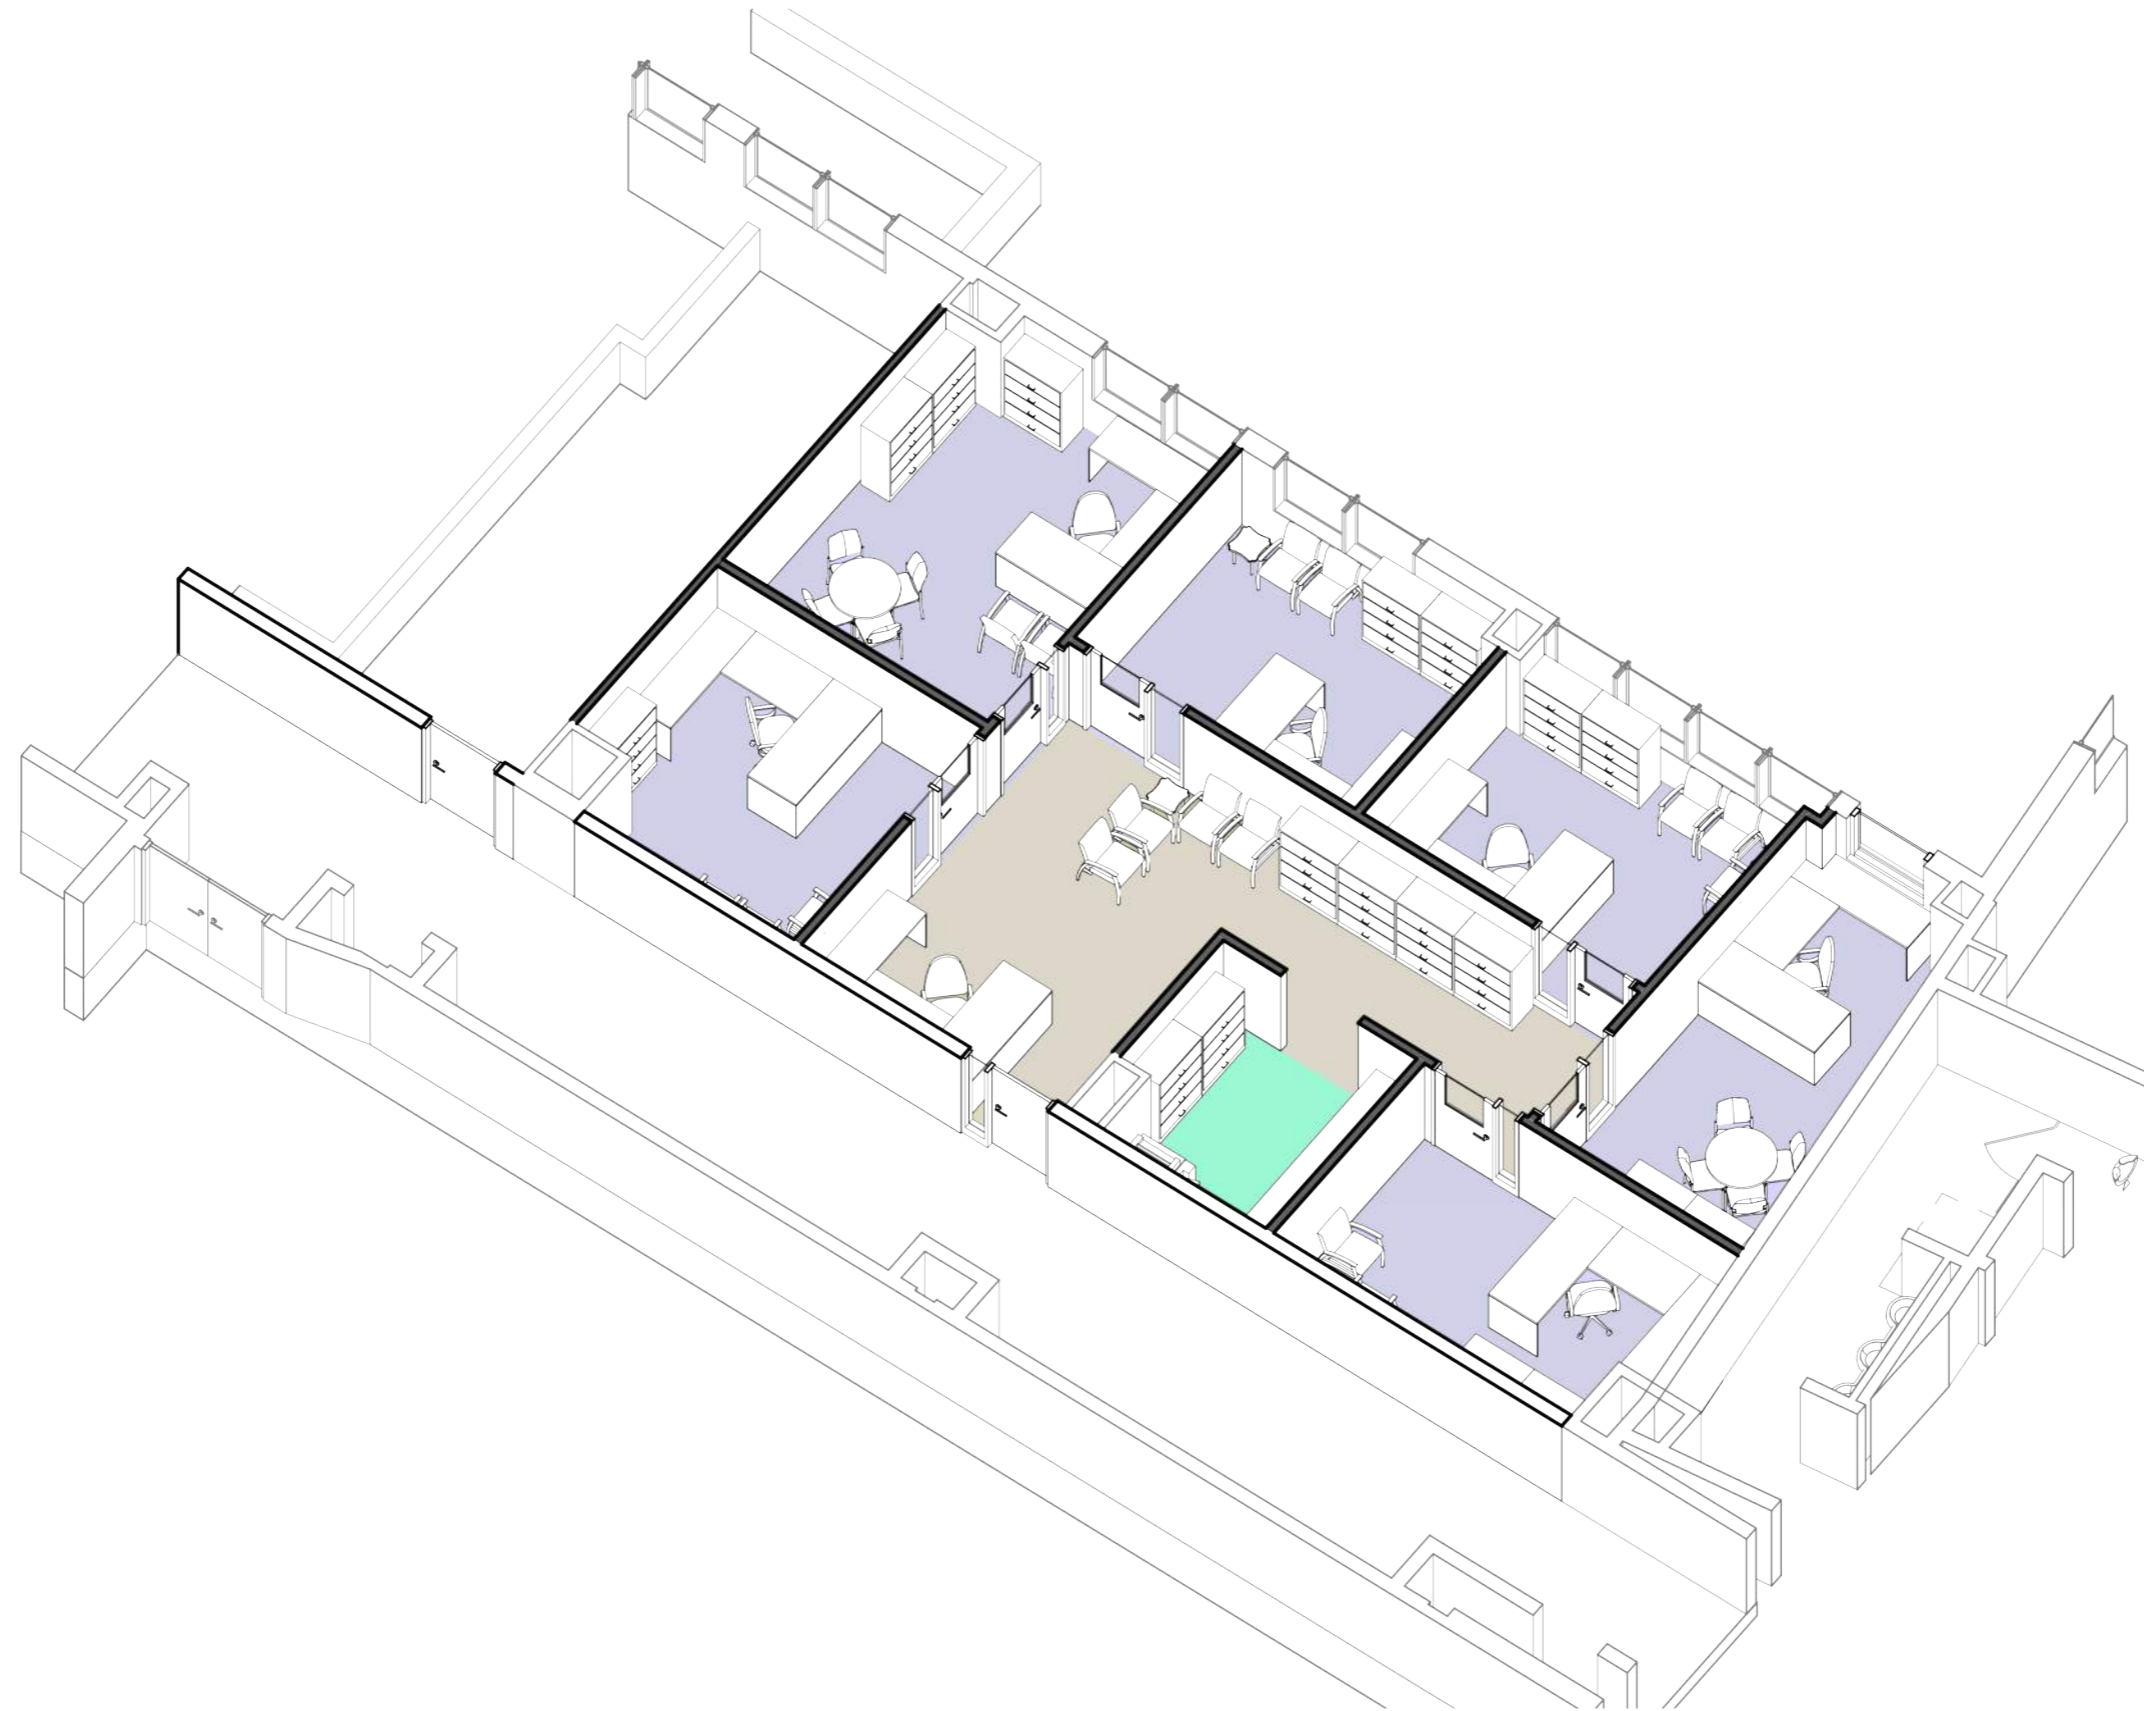



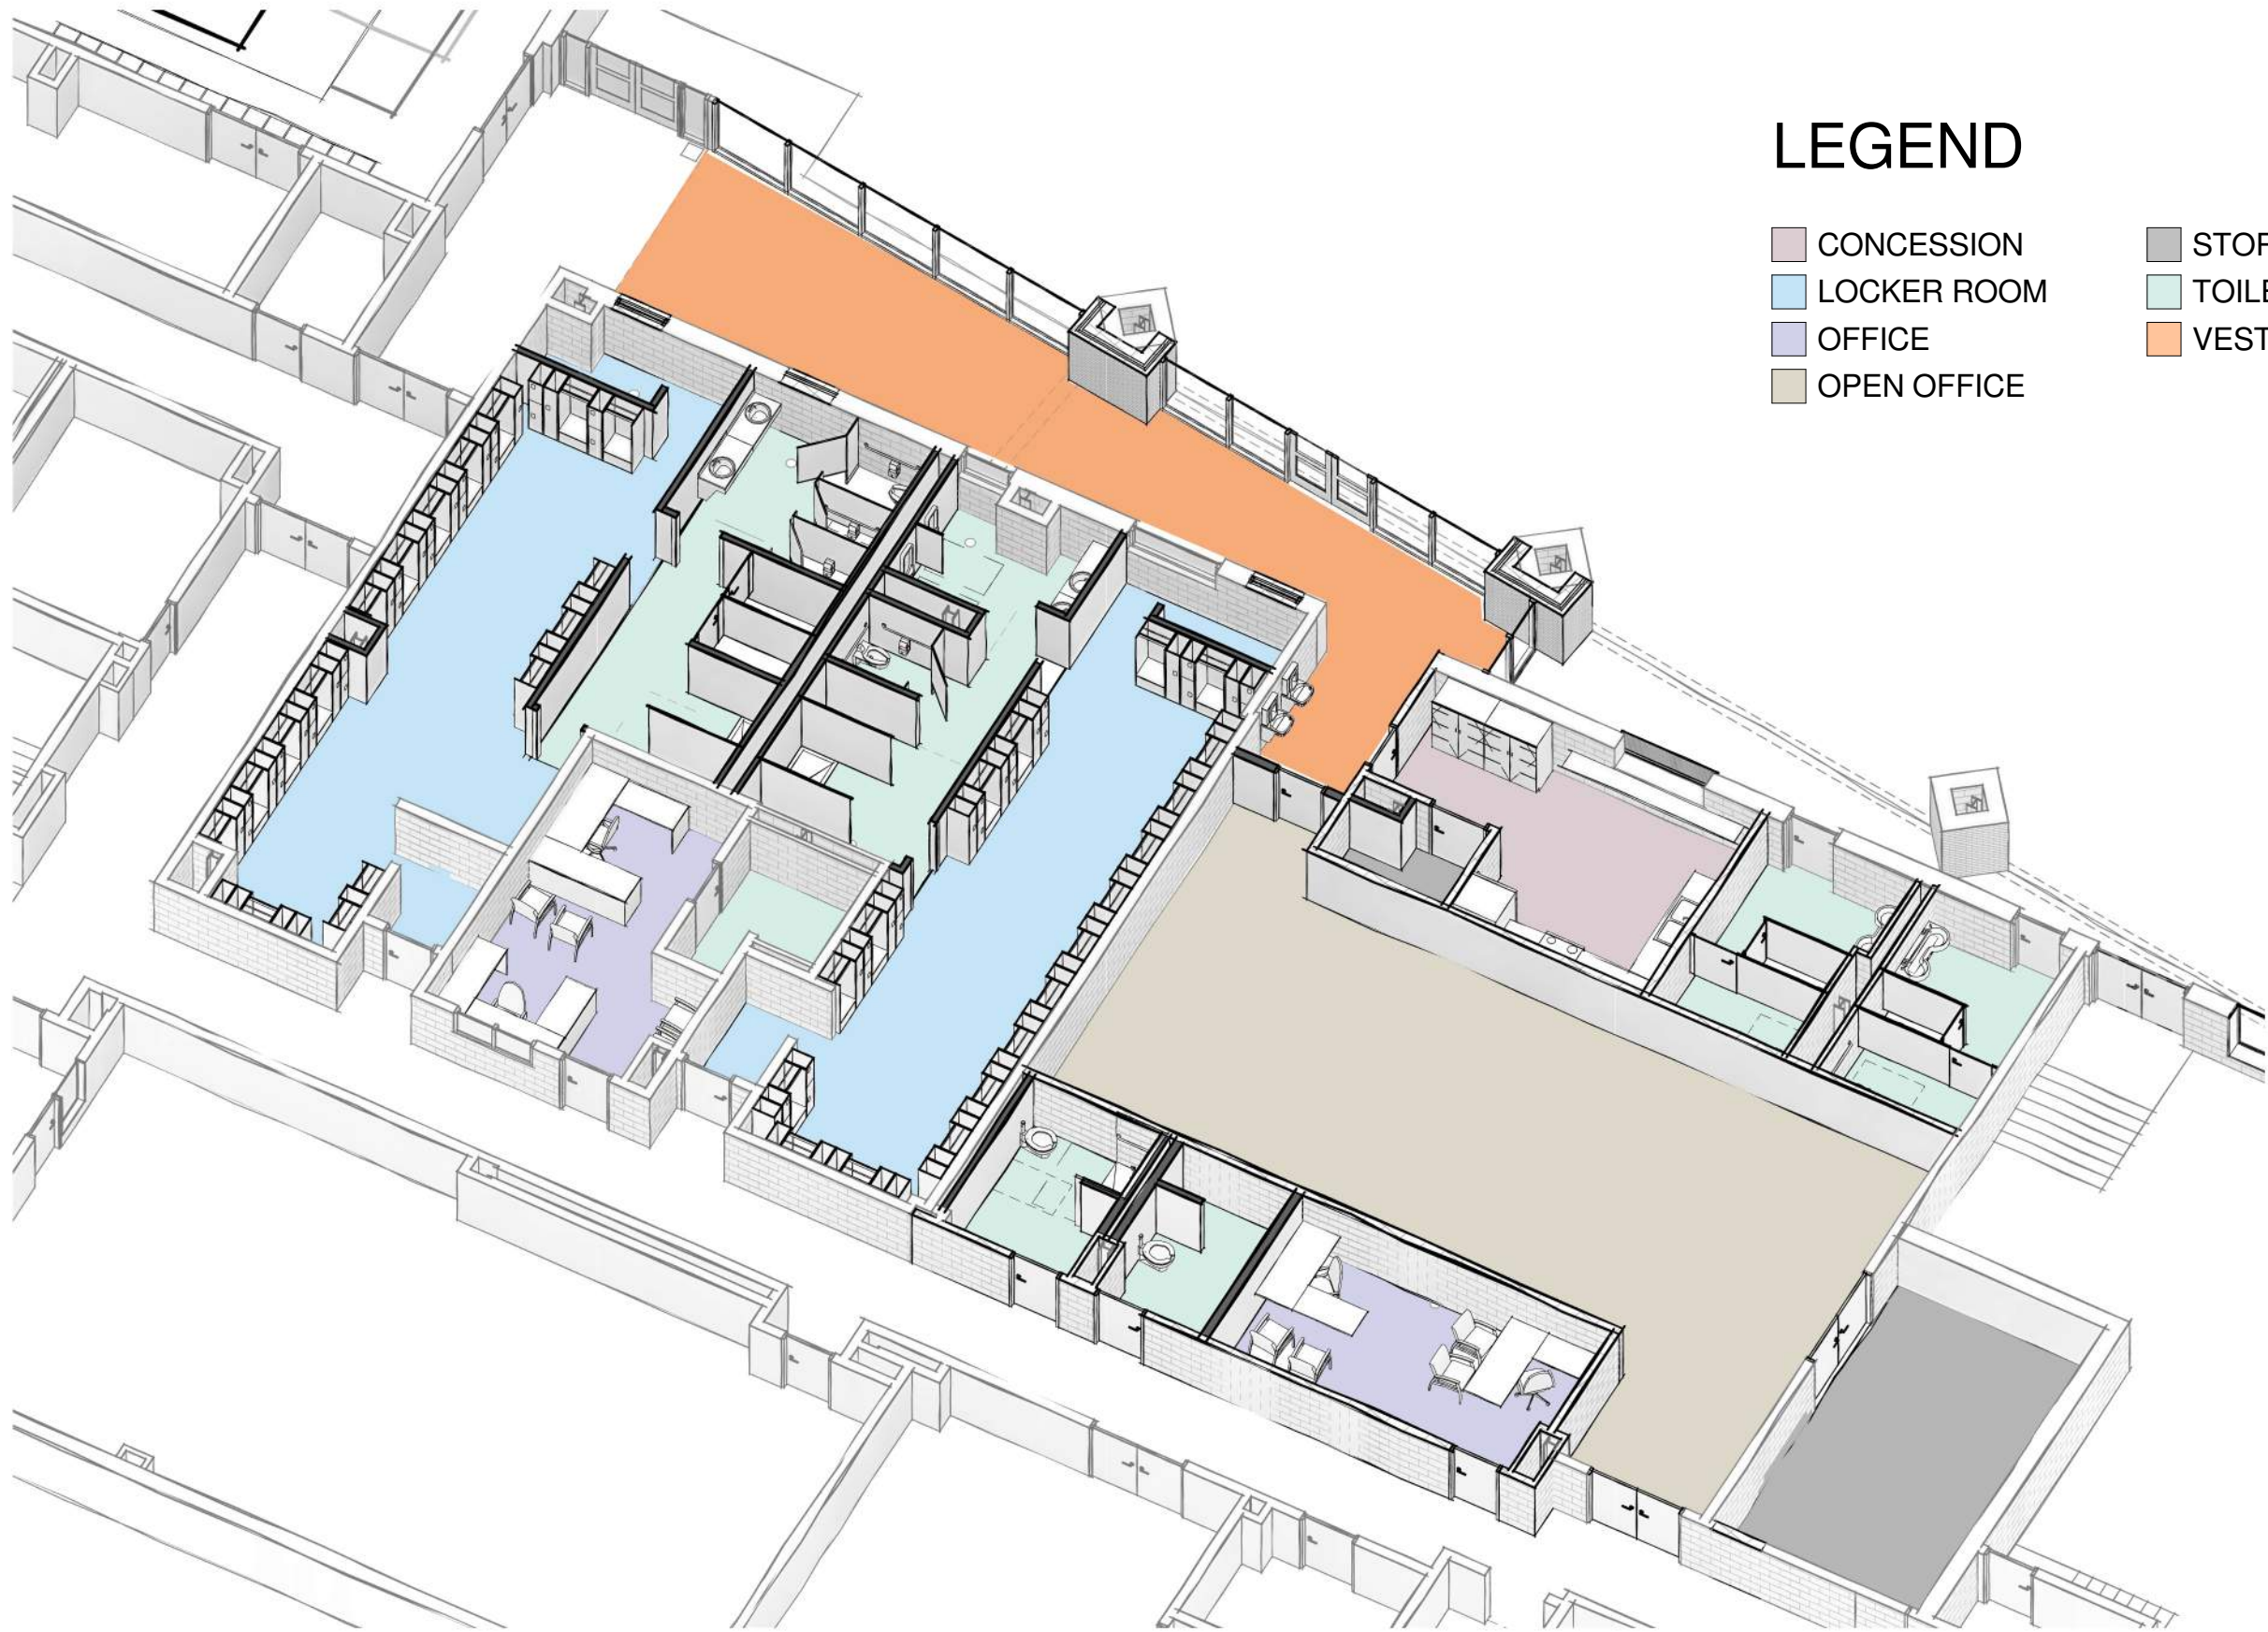

## LEGEND

- |             |             |
|-------------|-------------|
| CONCESSION  | STORAGE     |
| LOCKER ROOM | TOILET ROOM |
| OFFICE      | VESTIBULE   |
| OPEN OFFICE |             |